




Engberg Anderson Design Partnership, Inc.  
MILWAUKEE • MADISON

Saint Anthony School  
office to school conversion  
929 West Mitchell Street


Owner  
Saint Anthony School  
1711 South 9th Street  
Milwaukee, Wisconsin 53204  
Project No 021248

Issued For:


No.	Description	Date
1	State Submittal	07-13-07
2	Issued with Finishes	04-23-08

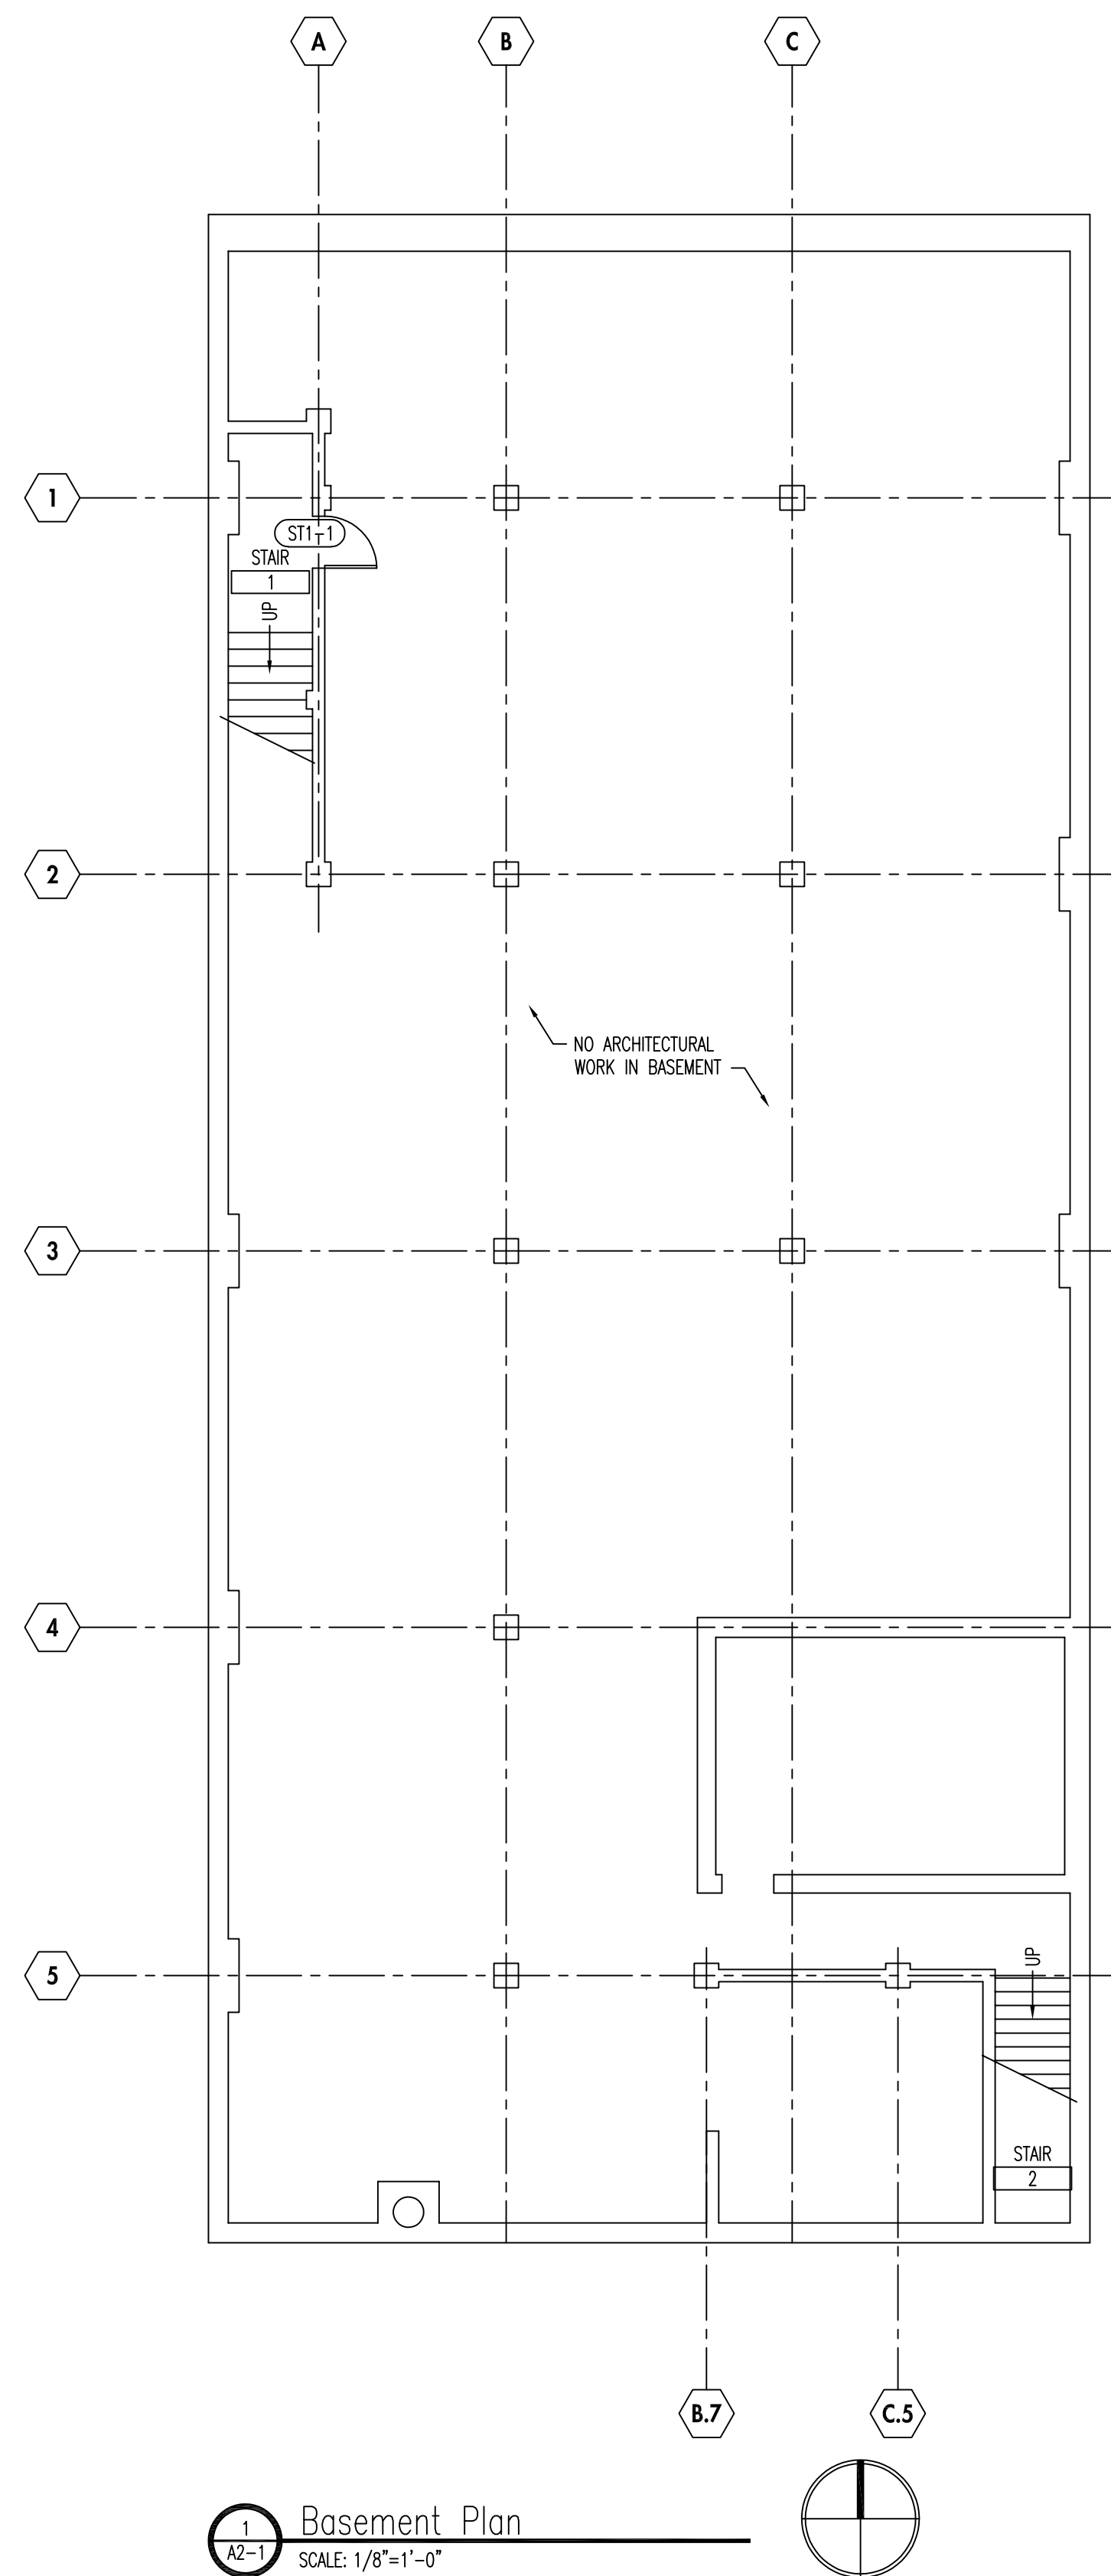


1 Basement Plan  
SCALE: 1/8"=1'-0"

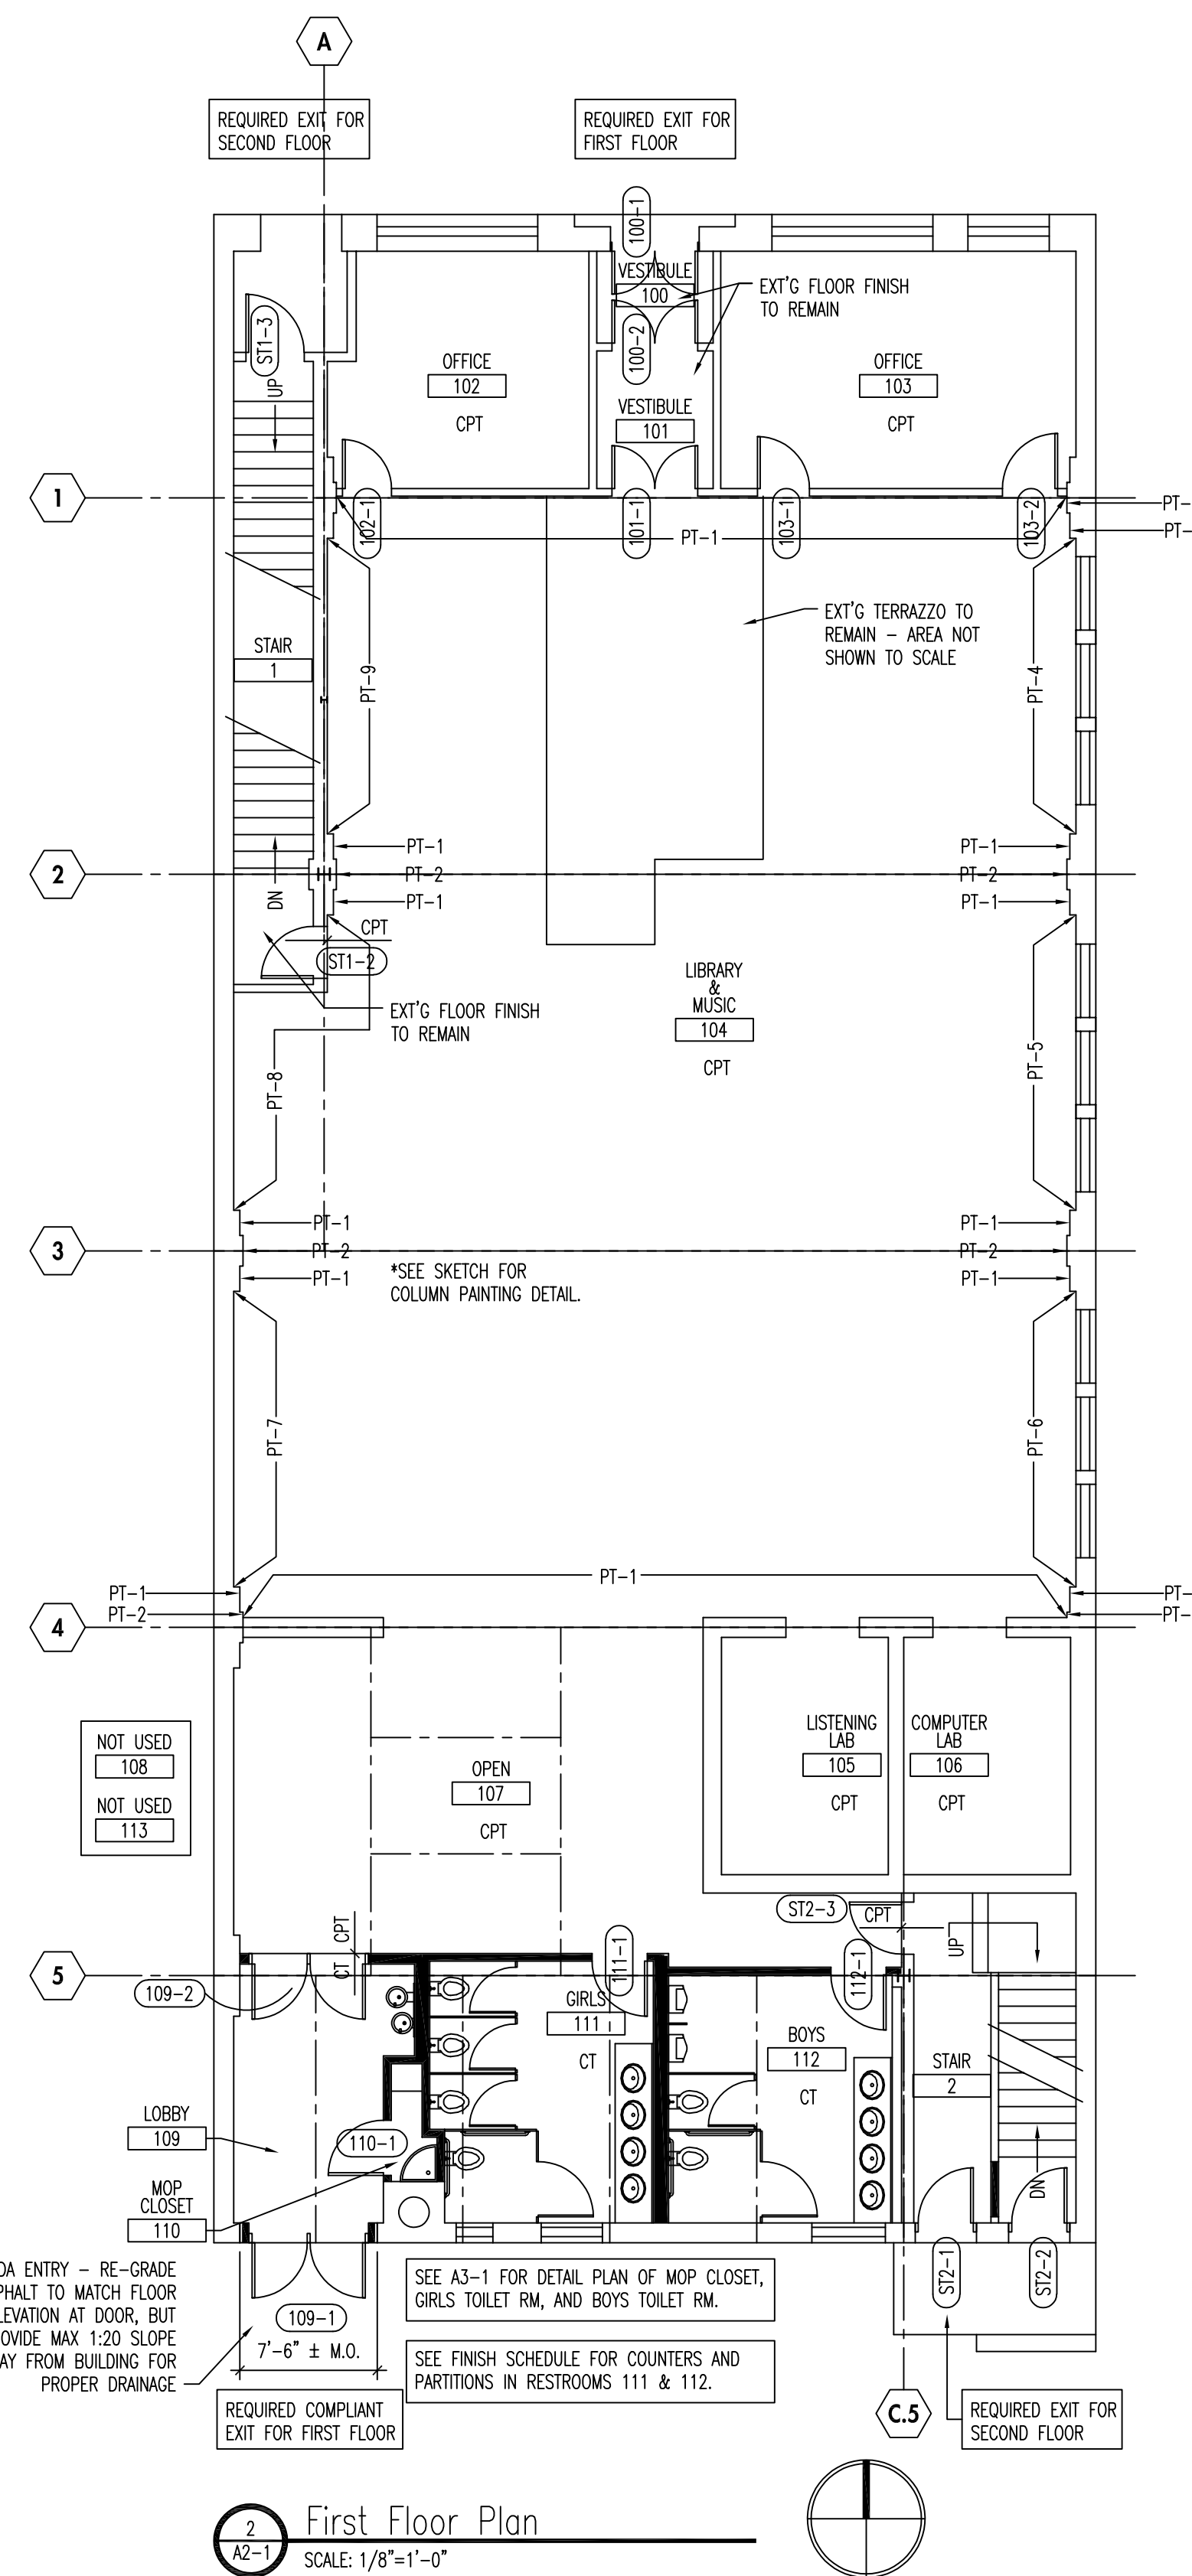


2 First Floor Plan  
SCALE: 1/8"=1'-0"

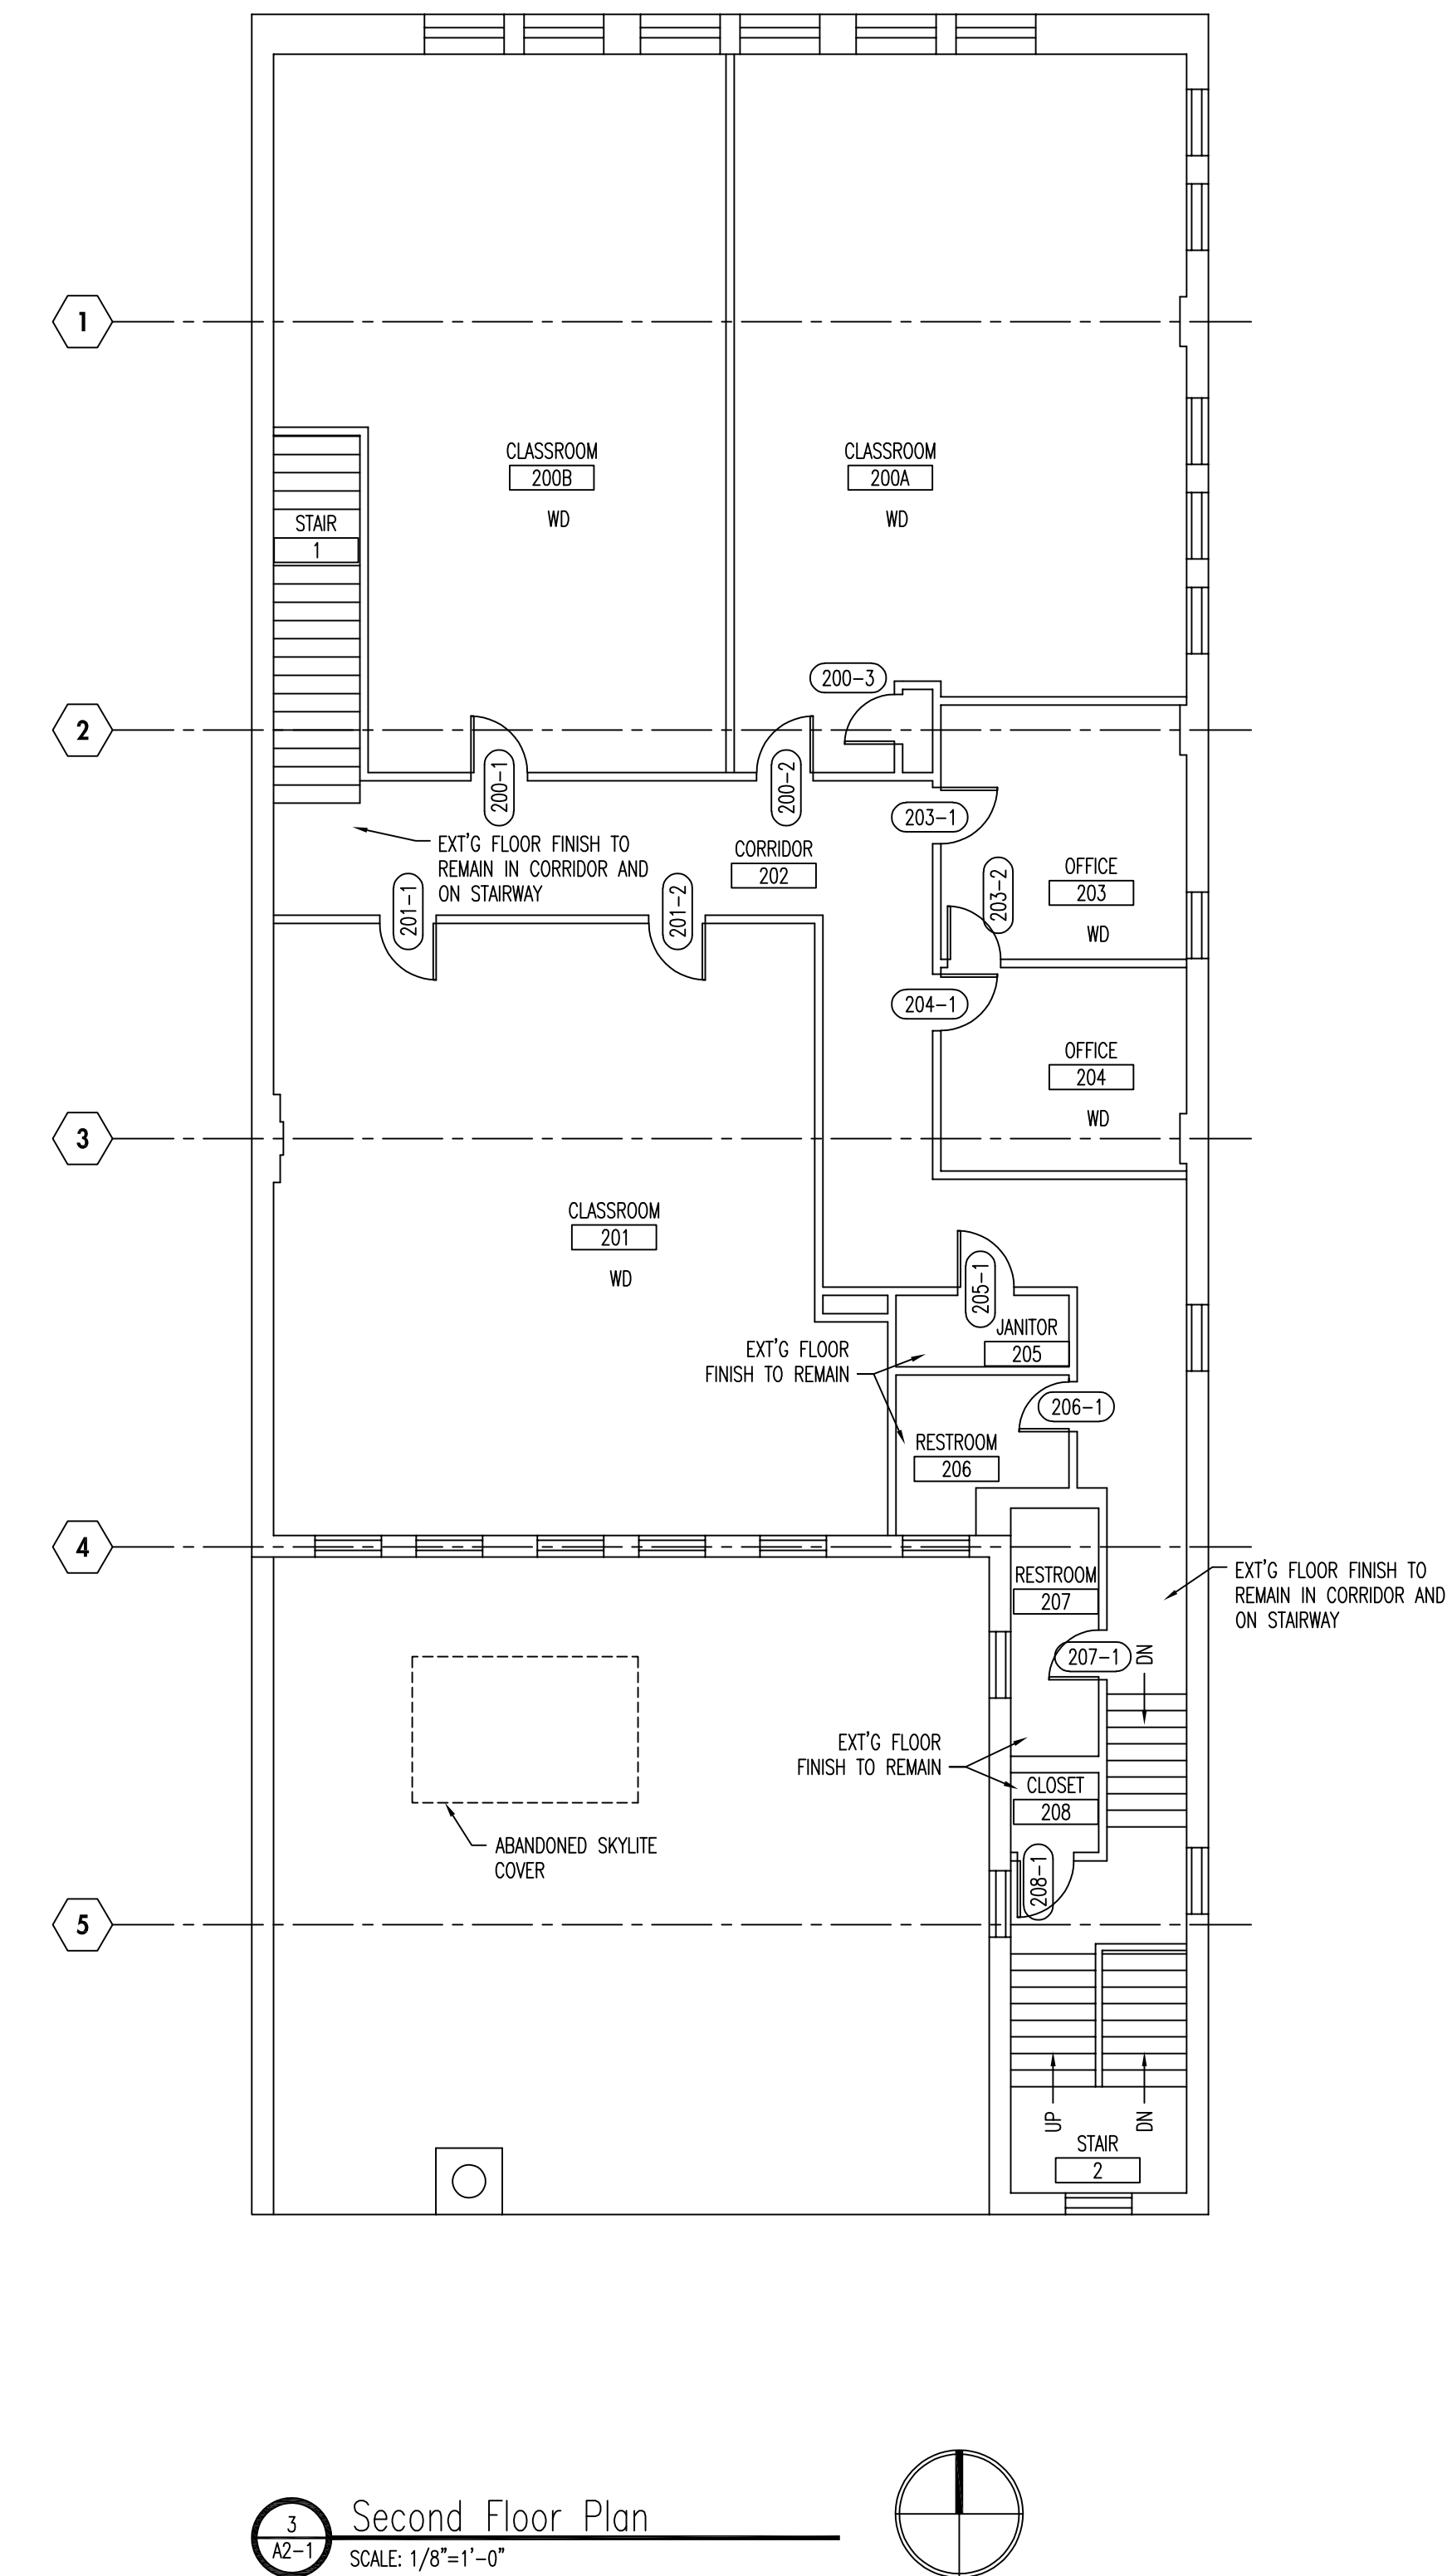

3 Second Floor Plan  
SCALE: 1/8"=1'-0"

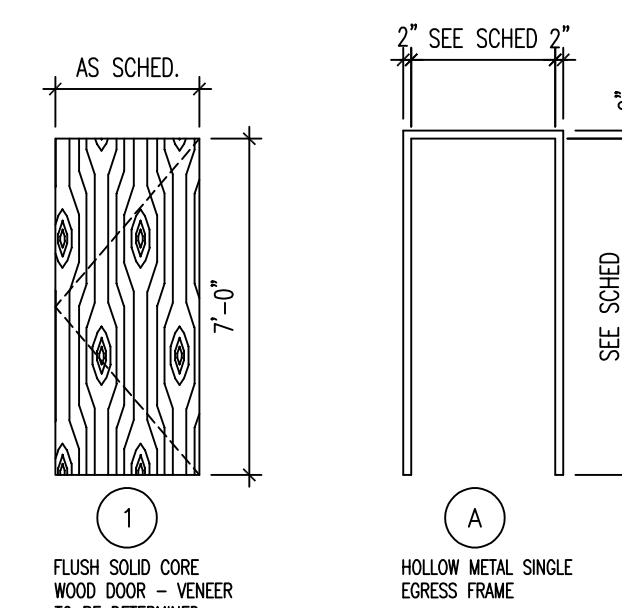

4 Door and Frame Types  
SCALE: 1/4"=1'-0"

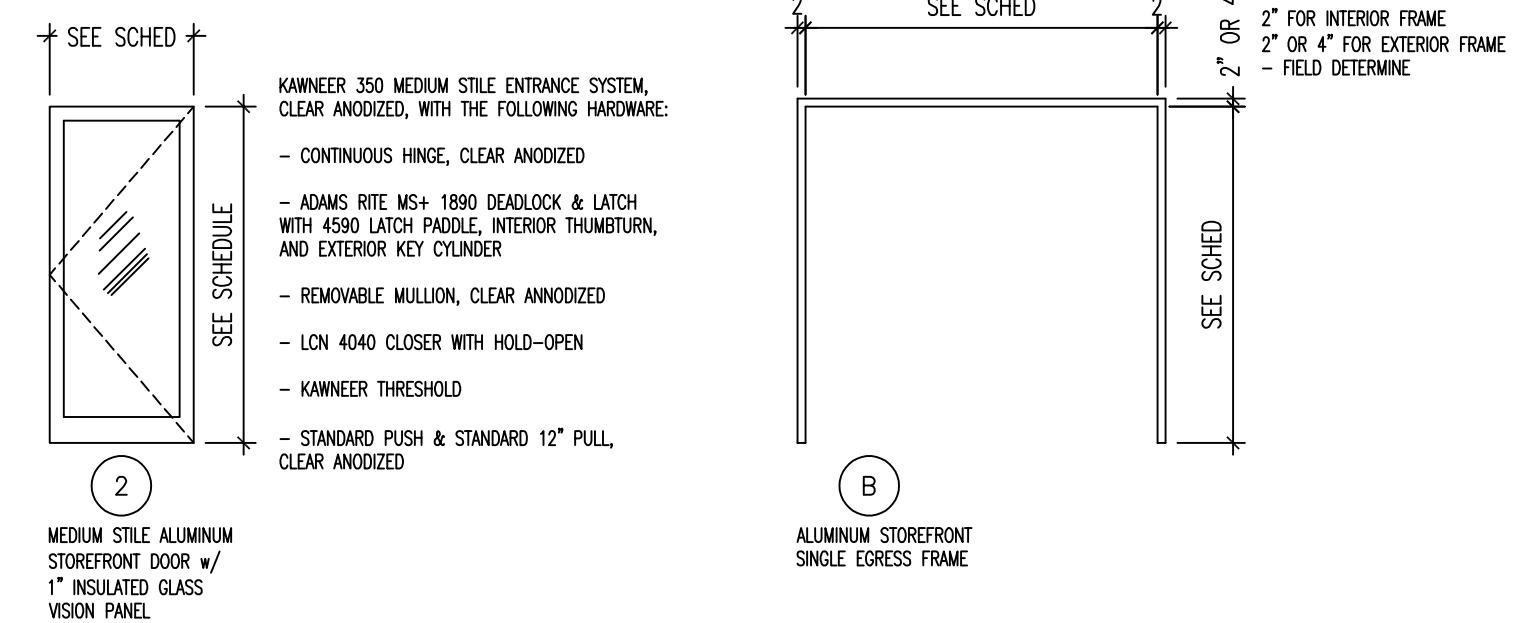

Drawn by jwh  
Checked by jwh  
File 1248A2-1.dwg

Floor Plans  
Door & Frame Types